

18 High Street, Reigate,
Surrey, RH2 9AY

PRIME "CLASS E" / RETAIL
PREMISES

TO LET

PROPERTY SUMMARY

- Substantial “Class E” / Retail premises to let
- Suitable for a wide variety of uses
- Prime Town Centre High Street location
- 2,722 sq.ft (252.9 sq.m) arranged over 3 floors
- Planning application submitted to enlarge windows at front
- New lease available at £80,000 per annum exclusive (subject to contract)

LOCATION

The building occupies a prime and prominent position on the High Street. Other occupiers close by include Phase Eight, The Lemon Tree, W H Smith, Caffè Nero, FatFace, Pizza Express, Boots and Mountain Warehouse. Reigate is a prosperous market town situated 18 miles to the south of Central London. Junction 8 of the M25 close-by at Reigate Hill. Reigate Railway Station is approximately a 5-minute walk away.

PROPERTY SUMMARY

This attractive former bank premises is arranged over ground, first and second floors. The ground floor has been opened up to provide a largely open plan space which benefits from high ceilings to the front main section. Planning consent has been submitted to enlarge the four windows at the front to create an inviting retail frontage (see below image). Currently the first floor provides ancillary accommodation together with separate male and female toilets. The basement provides useful storage. There is also a rear courtyard with steps leading up to Castle Walk.

Ground Floor	1,884 sq.ft	(175.03 sq.m)
First Floor	373 sq.ft	(34.65 sq.m)
Basement Storage	465 sq.ft	(43.20 sq.m)
Total	2,722 sq.ft	(252.9 sq.m)
Outside Rear	Walled courtyard and pedestrian access to Castle Walk	

TERMS

The whole building is available to let on a new, full repairing and insuring lease, for a term to be agreed at an initial rent of £80,000 per annum exclusive.

Subject to Contract

RATES

The Valuation Office Agency website describes the property as “Bank & Premises” and advises that the 2023 Rateable Value is £48,500. The current UBR is 49.9 pence in the £. Further enquiries in this respect should be made to Reigate & Banstead Council on 01737 276000.

VAT - We understand that VAT **is not** applicable to the rent.

COSTS - Each party to bear their own costs.

EPC - This property has an EPC rating of D (83).


For further information or to view please contact

Matt Lewis Tel: 01737 222835




Email: matt@raynerscommercial.com

Chris Richards MRICS Tel: 01737 222835

Email: chris@raynerscommercial.com

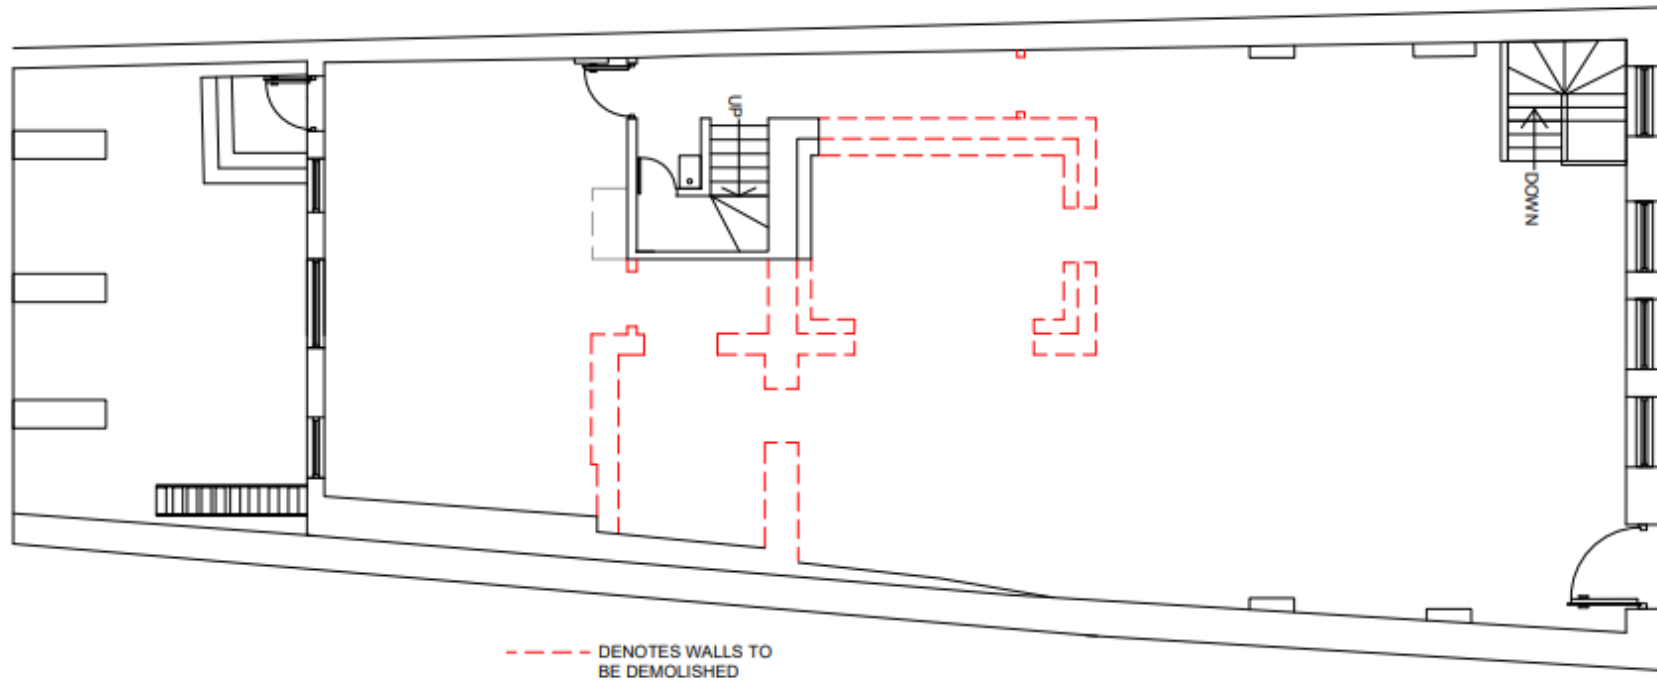

GF Floor Plan – Proposed Demolition
Not to Scale – For Indicative Purposes Only

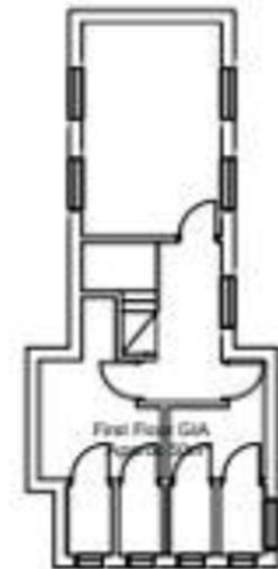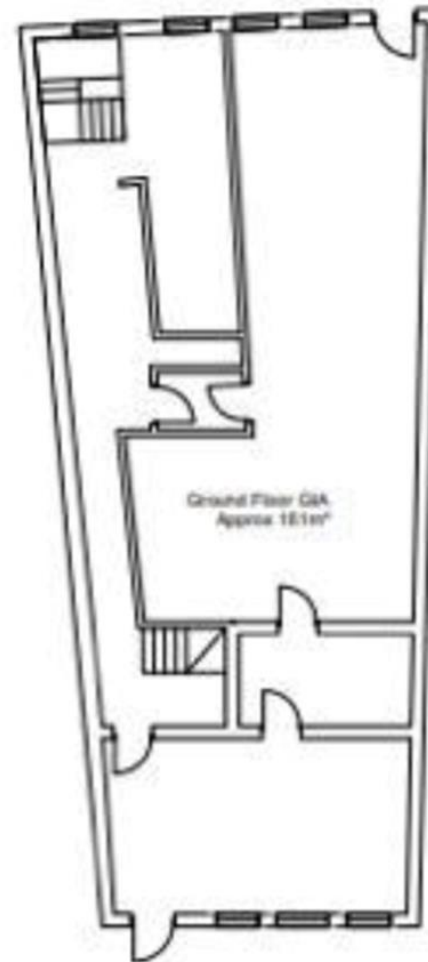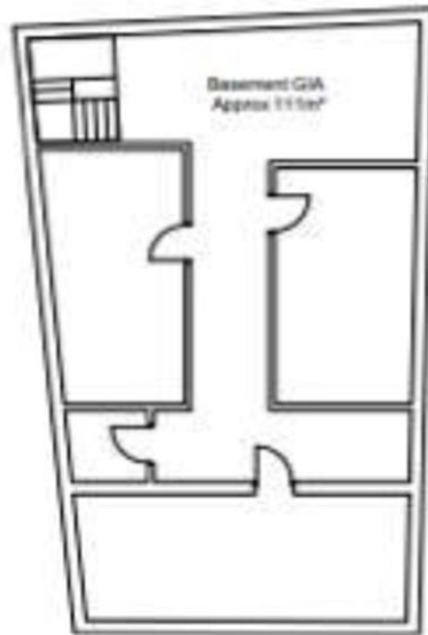

Not to Scale – For Indicative Purposes Only

Existing Basement Plan
Scale 1:200 @ A3

Existing Ground Floor Plan
Scale 1:200 @ A3

Existing First Floor Plan
Scale 1:200 @ A3

**FRONT
ELEVATION -
PROPOSED**



DISCLAIMER

Richards & Co (UK) Ltd trading as Rayners Commercial, for themselves and for the sellers or owners of this property, whose agents they are, give notice that (i) the particulars and any further information communicated to potential purchasers of the property, or their advisers are provided solely for the purpose of assisting potential purchasers or tenants in deciding whether they wish to proceed with further investigation of the property and do not constitute either the whole or any part of an invitation, offer or contract for sale of the property; (ii) all descriptions, dimensions, photographs, references to condition and necessary permissions or licences for use and occupation and other details are given in good faith and are believed to be correct as at the date of the particulars. However, potential purchasers are not entitled to rely on them as statements or representations of fact but should satisfy themselves by searches, enquiries, surveys and inspections or otherwise with regard to the accuracy of such details.

No responsibility or liability is or will be accepted by Richards & Co (UK) Ltd, the seller(s) or owners of the property or any of their respective, affiliates, directors, officers, representatives, employees, advisors, or agents for any loss or damage suffered by any party, resulting from reliance on the particulars or any other information communicated by any means to that party, or its advisers, in connection with the possible sale or letting of the property.

No person in the employment of Richards & Co (UK) Ltd or the vendor(s) or owners has authority to make or give any representation or warranty, express or implied, in relation to the property. Richards & Co (UK) Ltd include any joint agents acting with Richards & Co (UK) Ltd.

The price or rent may be subject to VAT and any prospective buyer or tenant must satisfy themselves concerning the correct VAT position.

